


August 2009

NB
| Drawn | Checked |

7515 / P003 First Floor layout plan 1:200

St Peters CE VA Primary School, Devizes

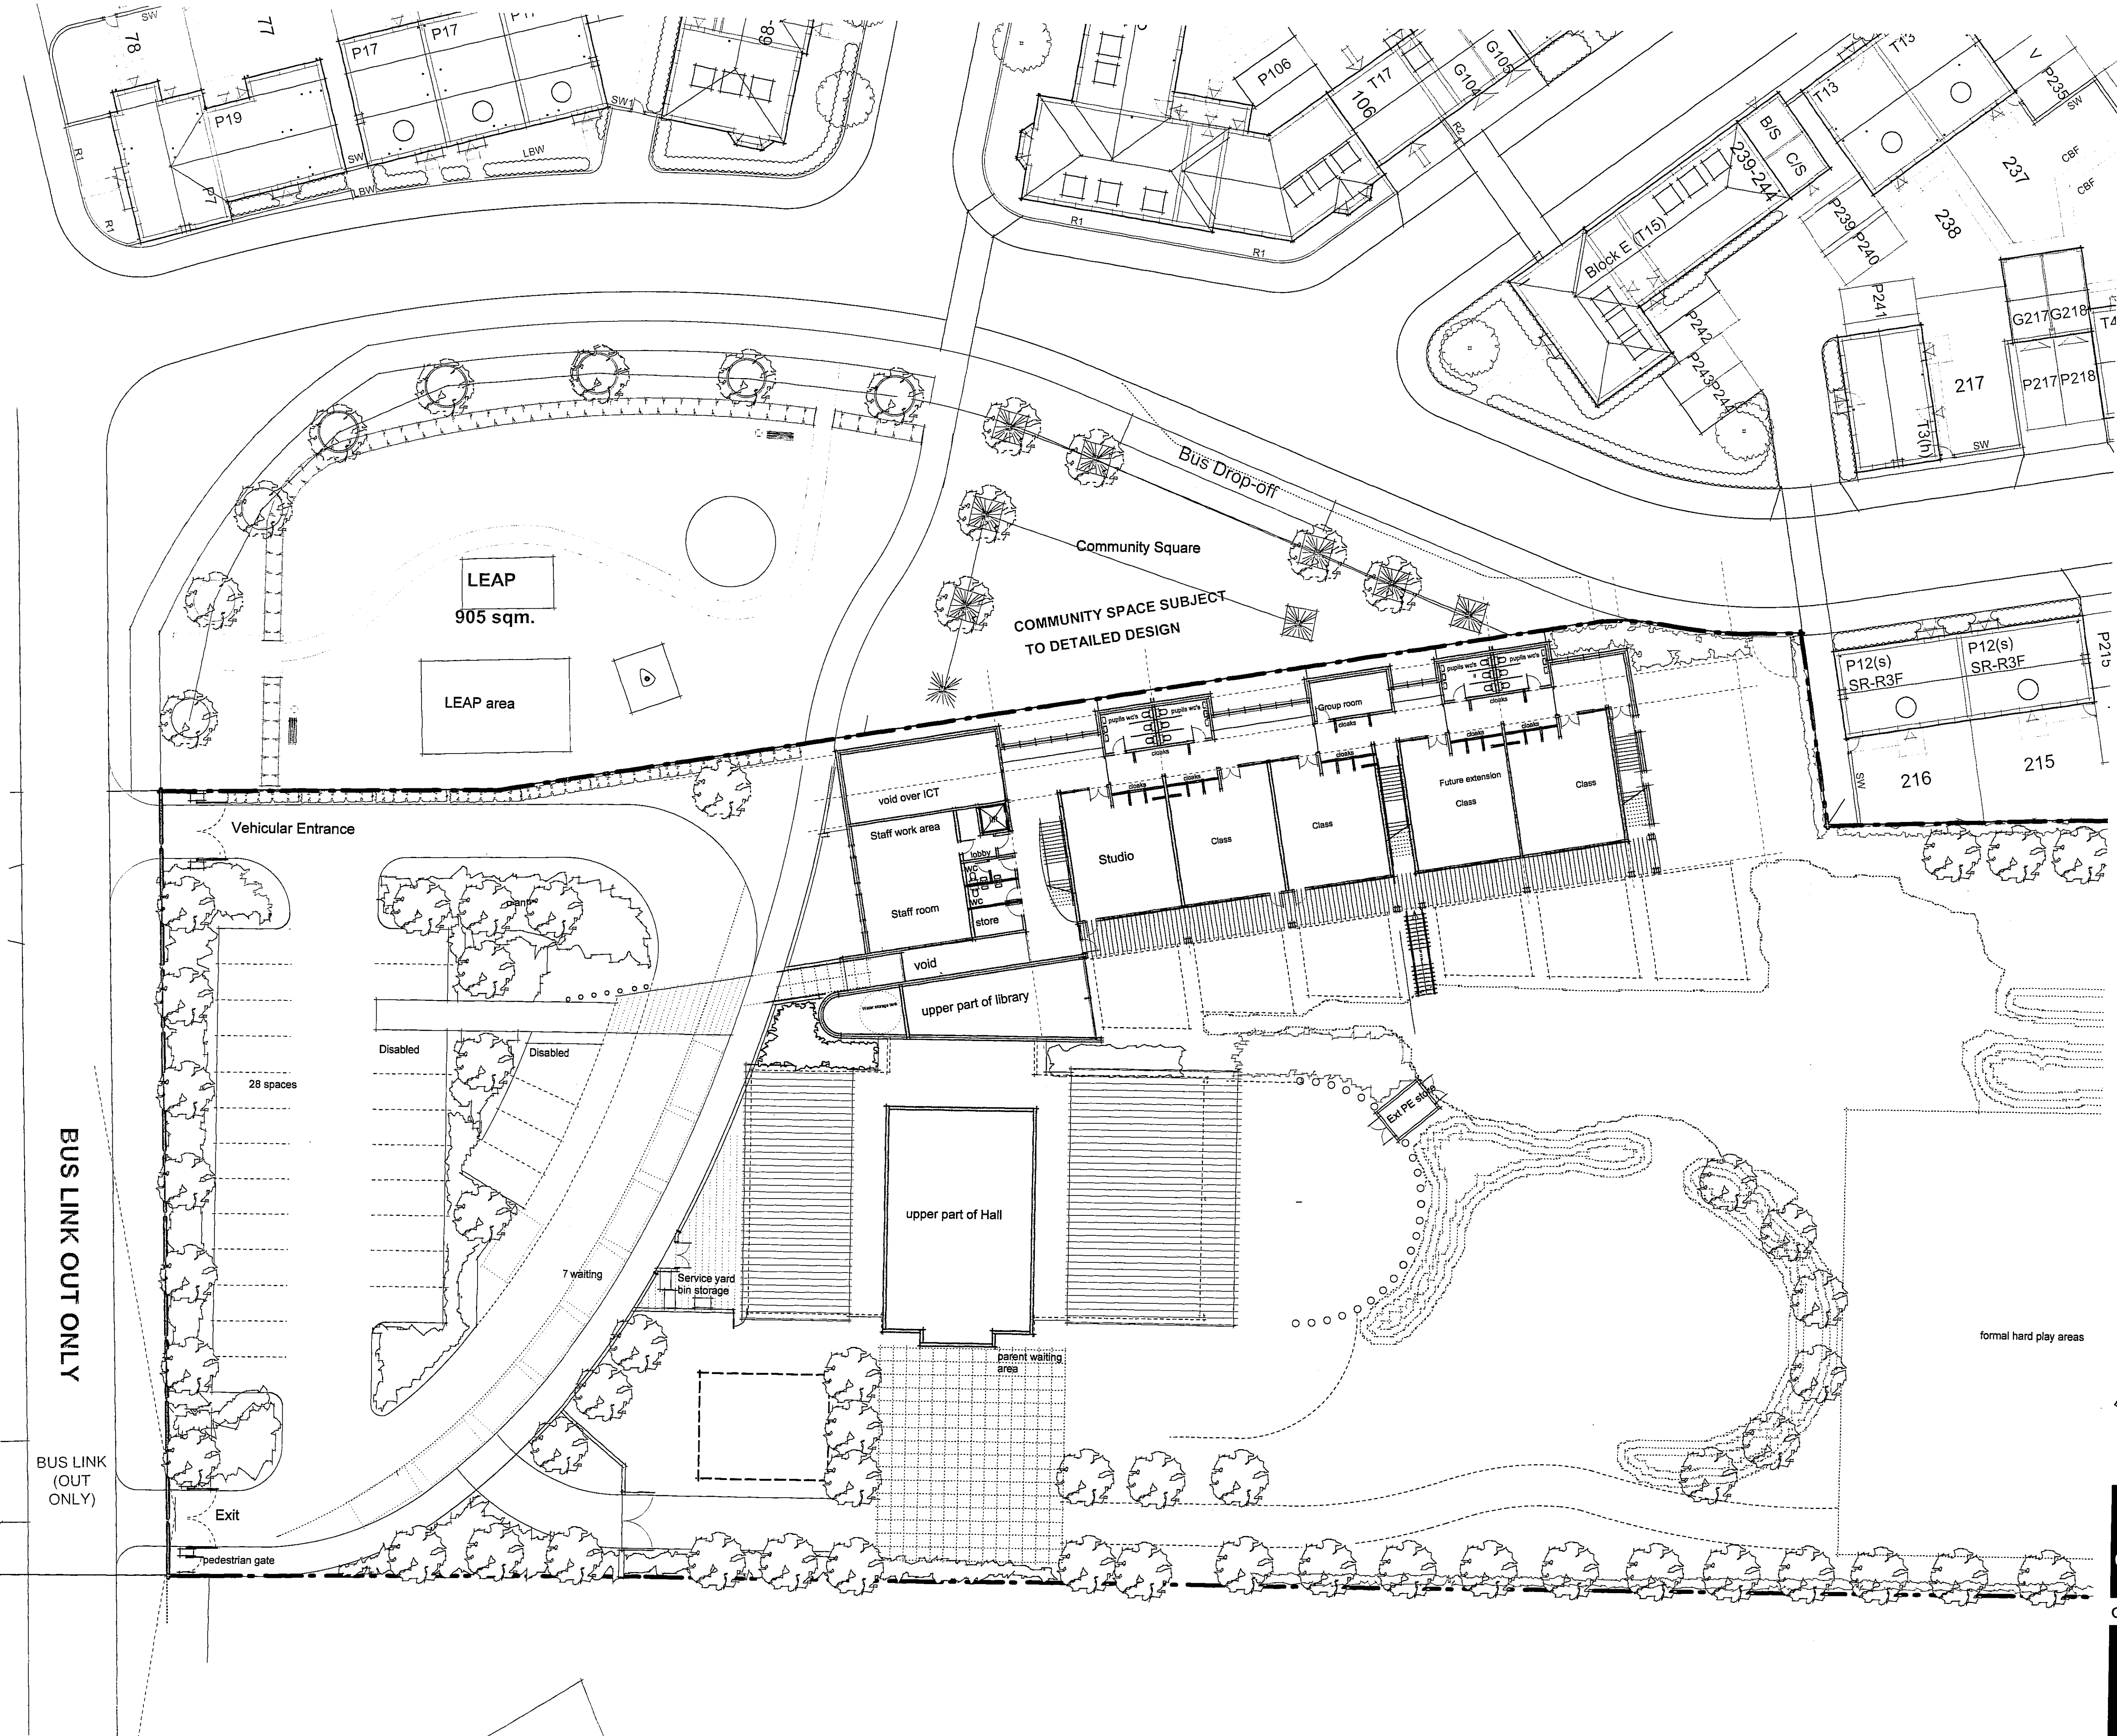

E/09/1324



THE
Genesis Design
STUDIO

CHARTERED ARCHITECTS

MEAD MILL MILL LANE ROMSEY
HAMPSHIRE SO51 8EQ

T: (01794) 519333
F: (01794) 519666
E: mail@thegenesisdesignstudio.com

© The Genesis Design Studio Ltd