



August 2009

NB
| Drawn | Checked |

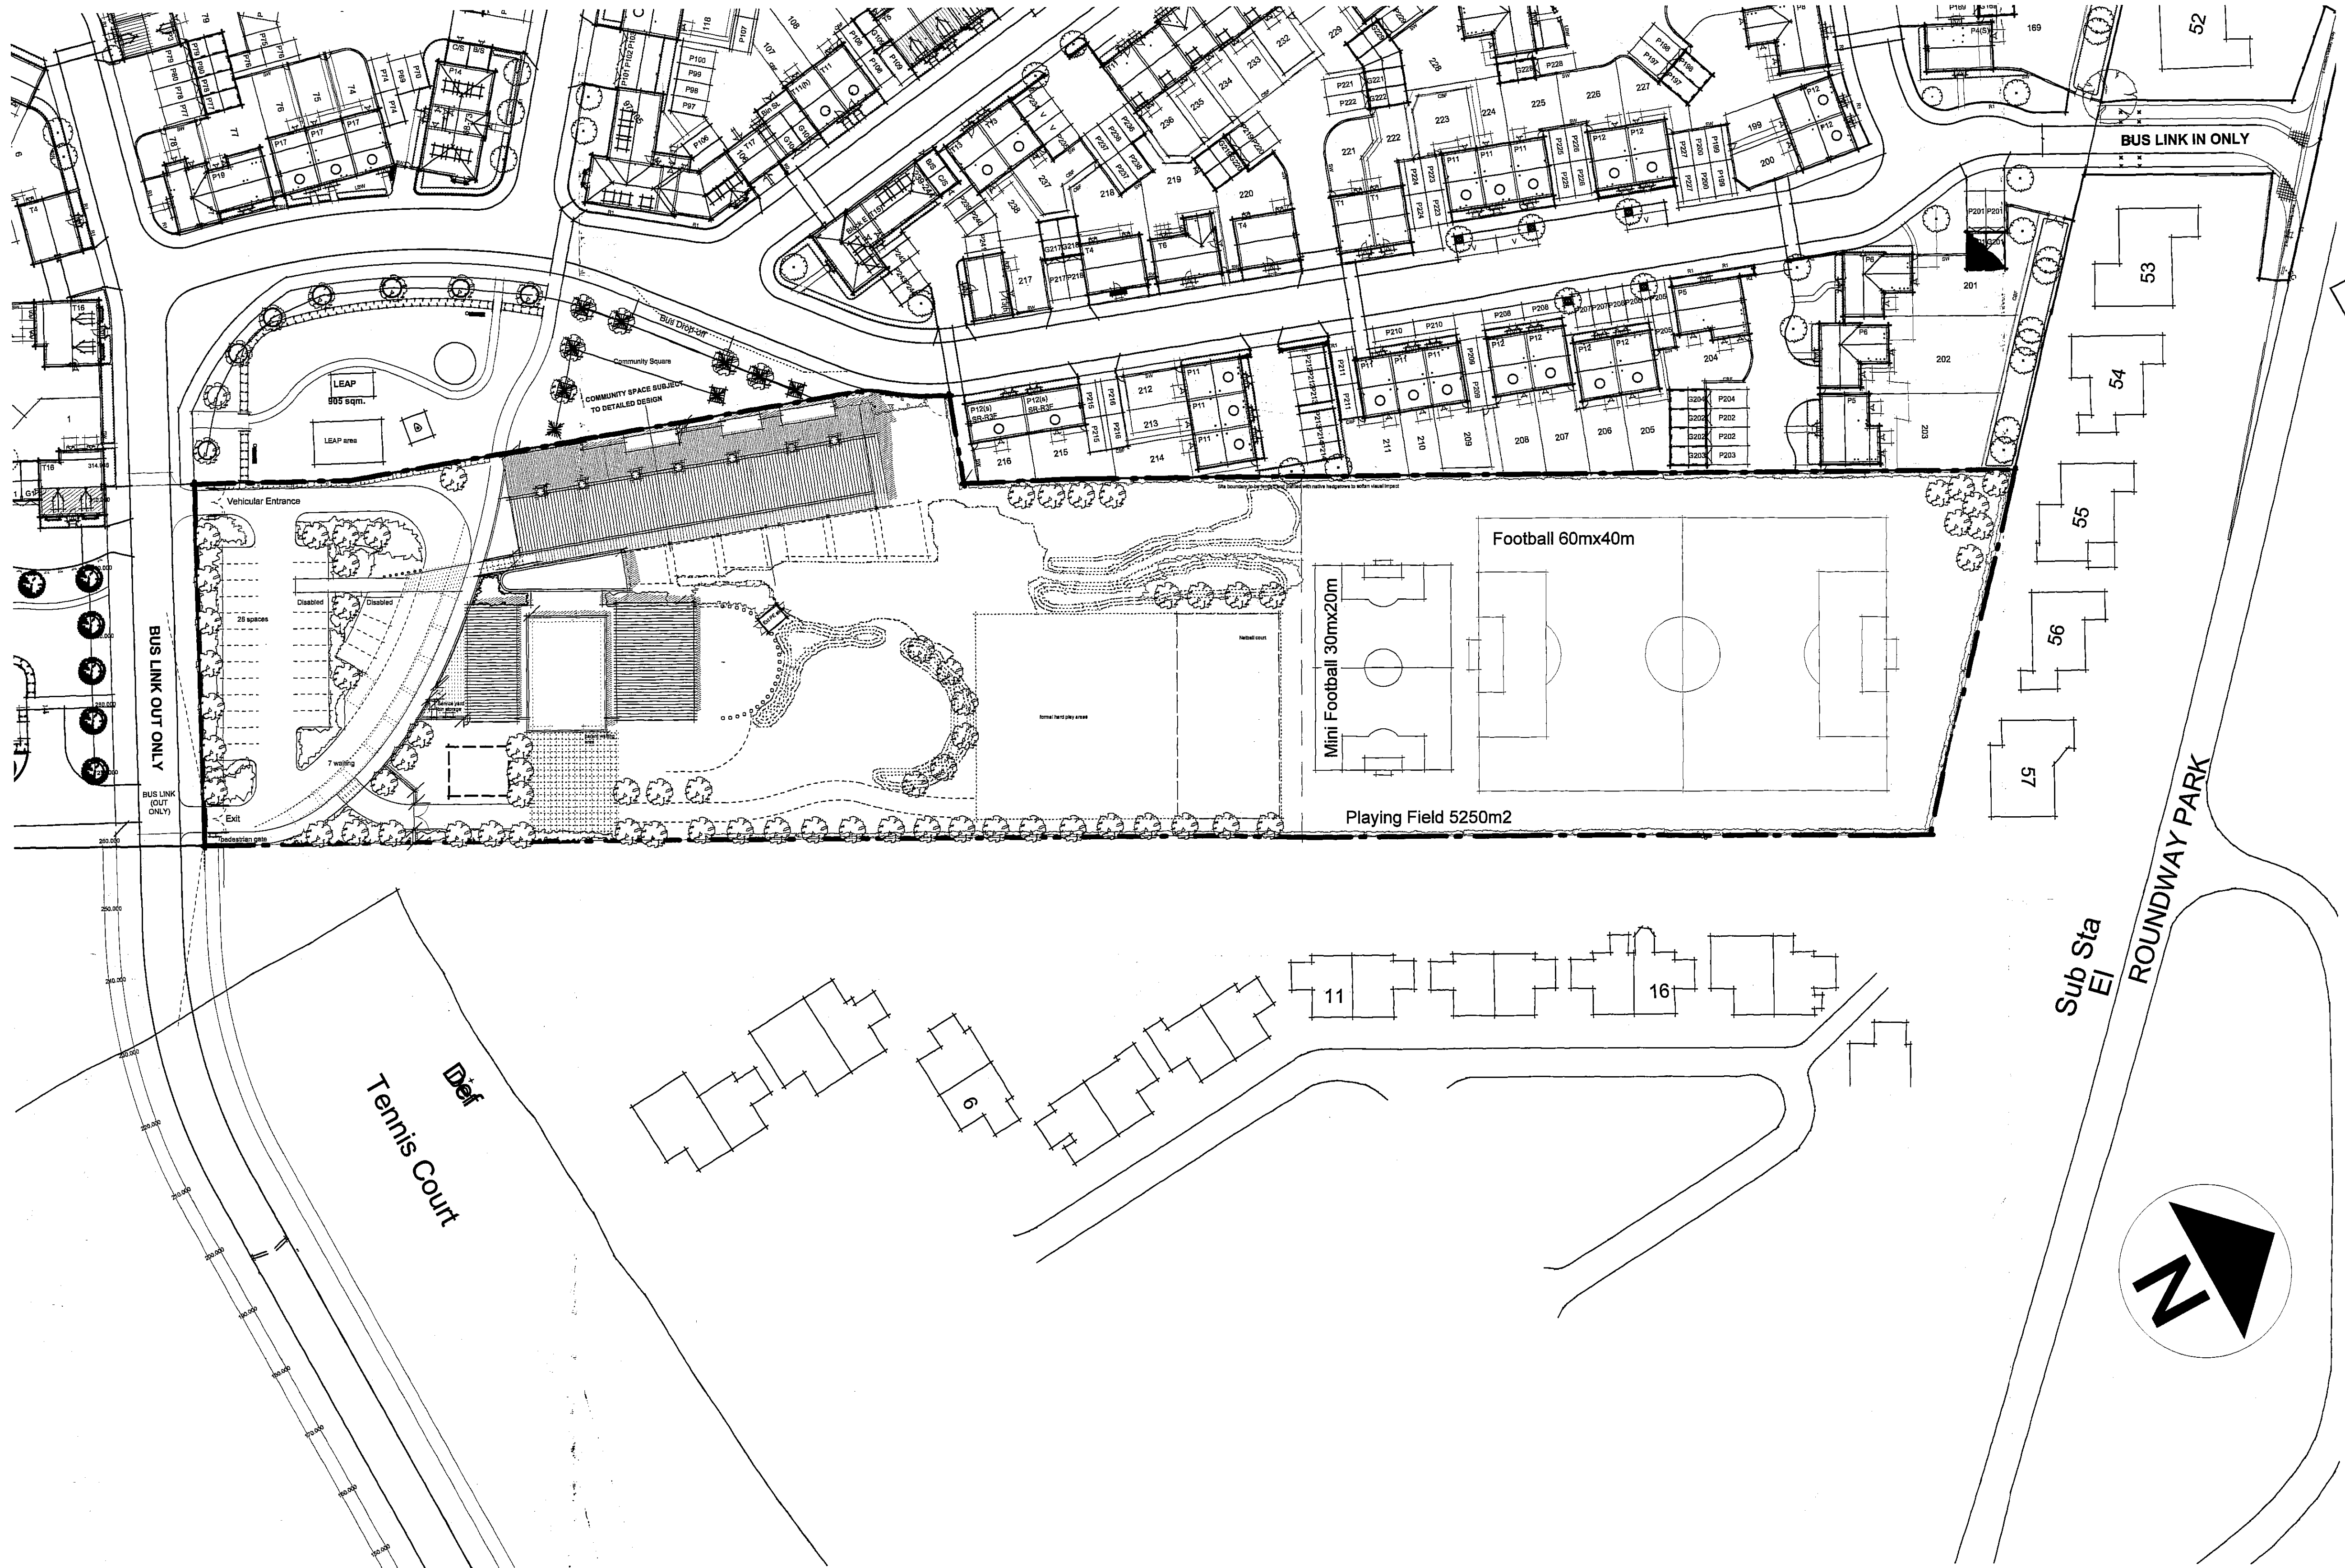

WILTSHIRE COUNCIL
 0 9 OCT 2009
 RECEIVED

E/09/1324

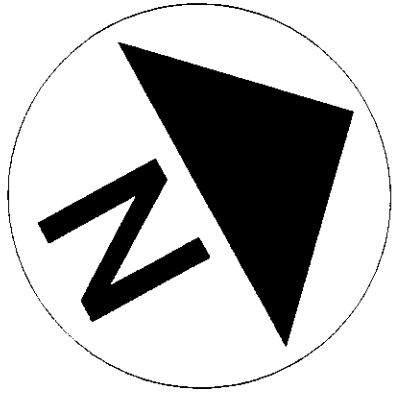

7515 / P001

Site Layout Plan 1:500

St Peter's CE VA Primary School, Devises

THE
Genesis Design
 STUDIO

CHARTERED ARCHITECTS

MEAD MILL MILL LANE ROMSEY
 HAMPSHIRE SO51 8EQ

T: (01794) 519333
 F: (01794) 519666
 E: mail@thegenesistudiostudio.com

© The Genesis Design Studio Ltd